

KELLEY BALLFIELD BATTER'S BOX SUMMARY OF WORK

- Excavate existing ag-lime for 20' diameter home plate circle
- Stockpile used ag-lime in parking lot or designated area for owner
- Install batter's box at three locations per the included plans
- Restore agri-lime surfacing around work area
- Clean work area to pre-work conditions



Legend

 Property Lines (Parcels)

World Imagery

 World Imagery

 Low Resolution 15m

 High Resolution 60cm


 High Resolution 30cm

 Citations




Map created from DOGIS Public Map Viewer:
3/25/2026 4:42 PM

This map is a user generated static output from an Internet mapping site and is for reference only. Data on this map may or may not be accurate, current, or otherwise reliable. It is for informational purposes only, and may not be suitable for legal, engineering, or surveying purposes. Do NOT use property lines from this website for plan submissions.

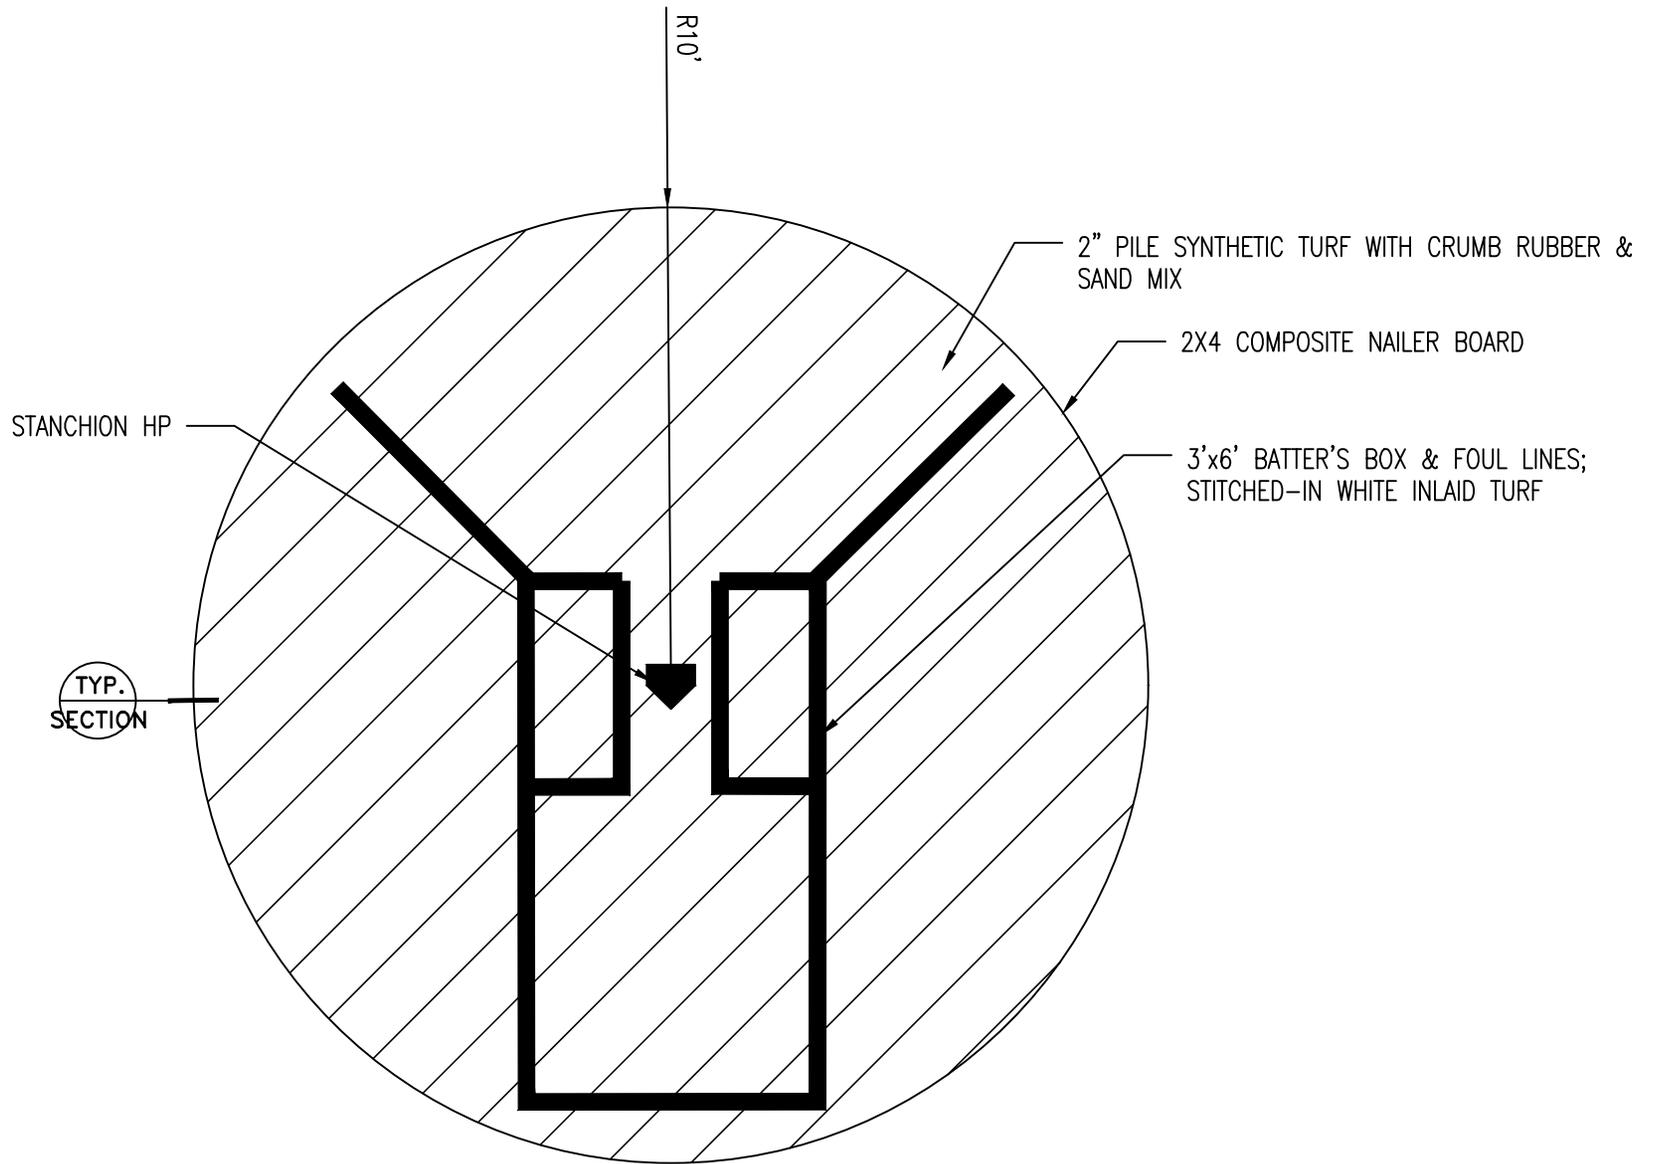

1 BATTER'S BOX LAYOUT, TYP.
 NO SCALE

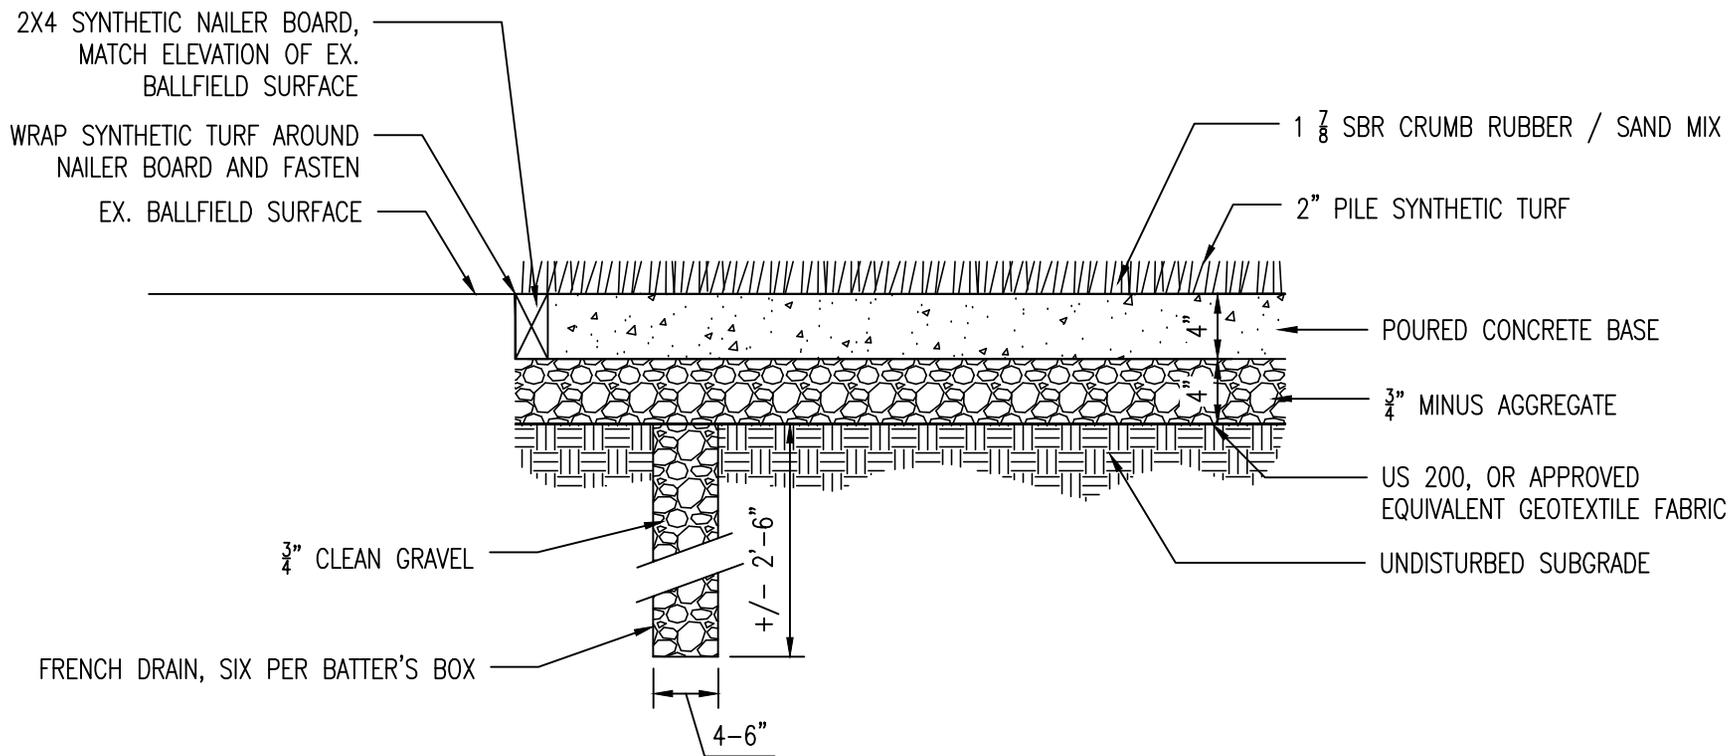

1 SYNTHETIC TURF – TYP. SECTION
NO SCALE